


APPENDIX 12 - WAINGAWA STRUCTURE PLAN

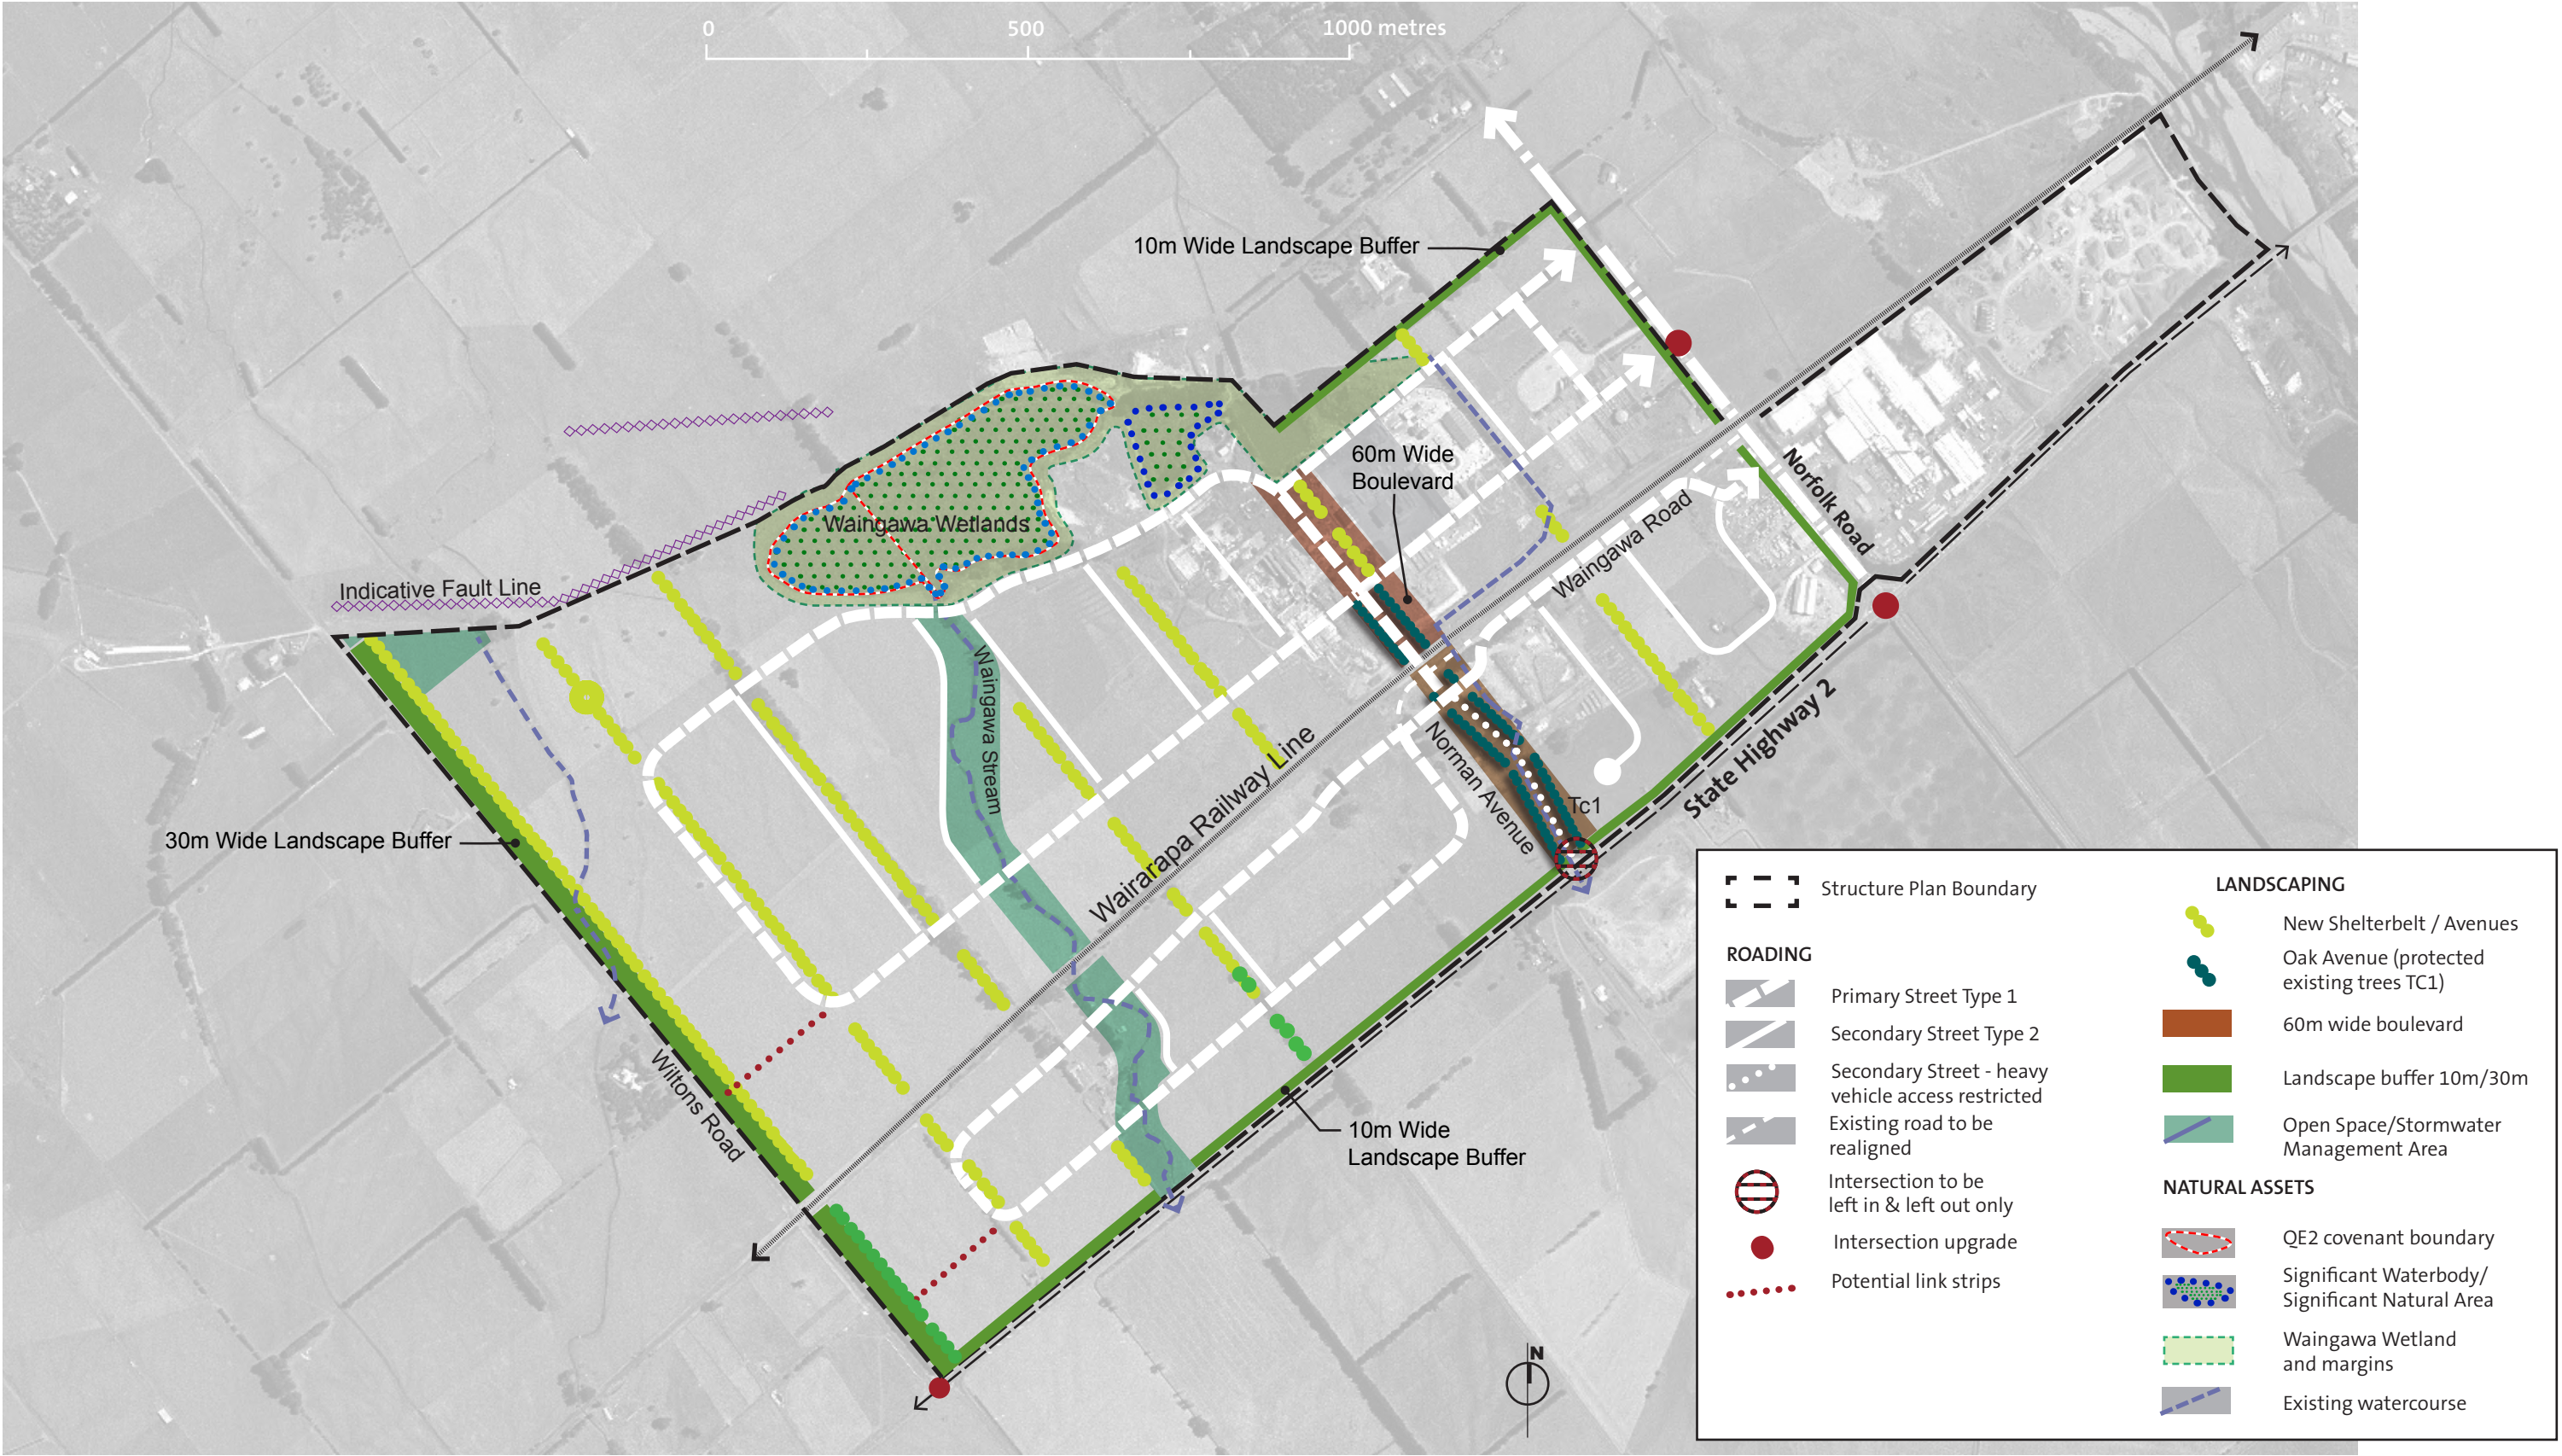

PROPOSED